


# 宗 地 图

XDG(XQ)-2022-23号地块

单位: m · m<sup>2</sup>

3490.00-40543.25,  
3490.25-40543.25,  
3490.25-40543.50

320214005143GB00020

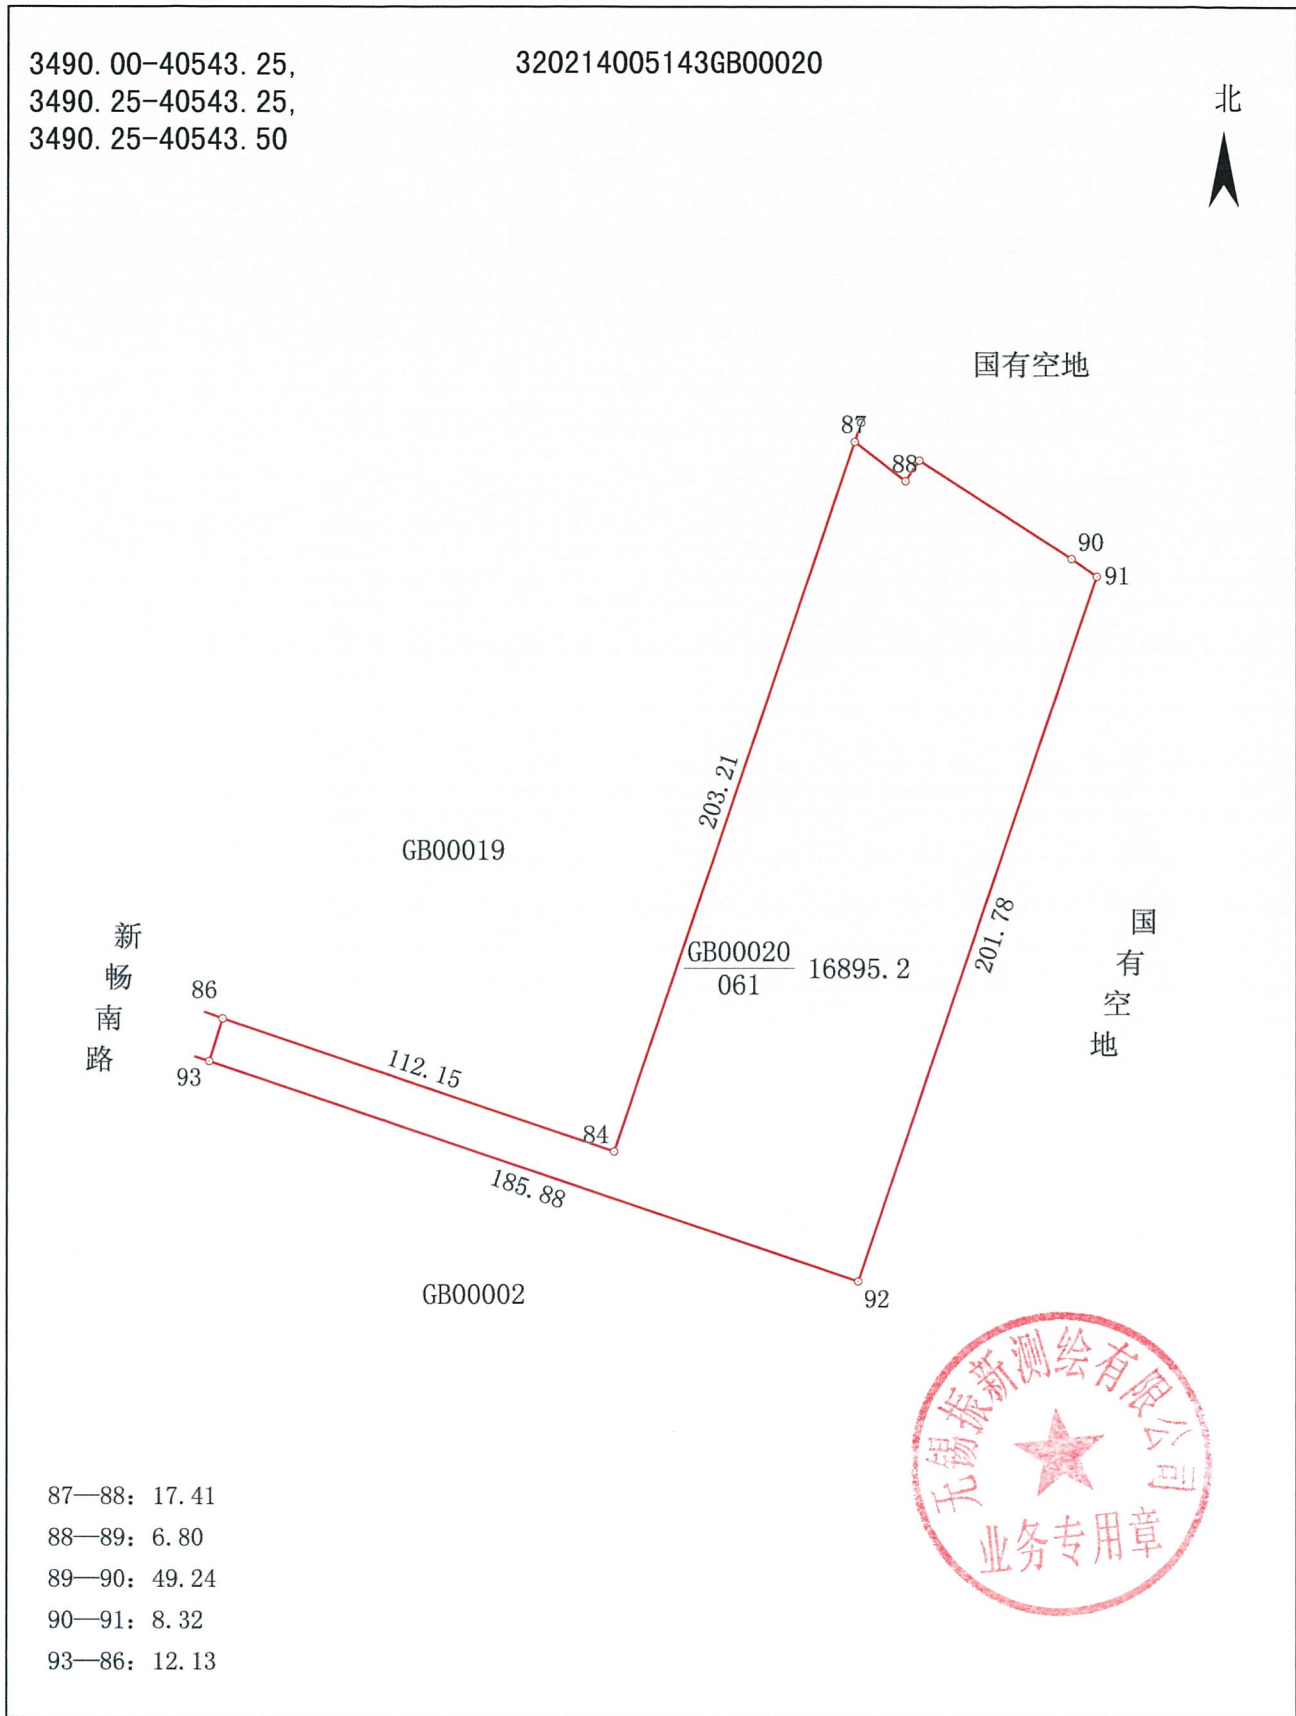

绘图员: 吴景宇

1:2000  
审核员: 常鹏

2022年9月28日



## 界址点成果表

宗地号 320214005143GB00020					
权利人 XDG(XQ)-2022-23号地块					
宗地面积 (平方米) 16895.2			折合亩		25.34
界址点坐标					
顺序号	点号	坐标		边长 (m)	备注
		X (m)	Y (m)		
1	86	3490242.859	40543265.760	112.15	
2	84	3490206.893	40543371.982	203.21	
3	87	3490399.374	40543437.153	17.41	
4	88	3490388.701	40543450.911	6.80	
5	89	3490394.323	40543454.735	49.24	
6	90	3490367.615	40543496.104	8.32	
7	91	3490362.813	40543502.901	201.78	
8	92	3490171.694	40543438.191	185.88	
9	93	3490231.292	40543262.122	12.13	
10	86	3490242.859	40543265.760		