

# 宗 地 图


XDG (XQ) -2023-36号地块

单位: m · m<sup>2</sup>

3487.50-40535.75,  
3487.75-40535.75

320214001212GB00031

北

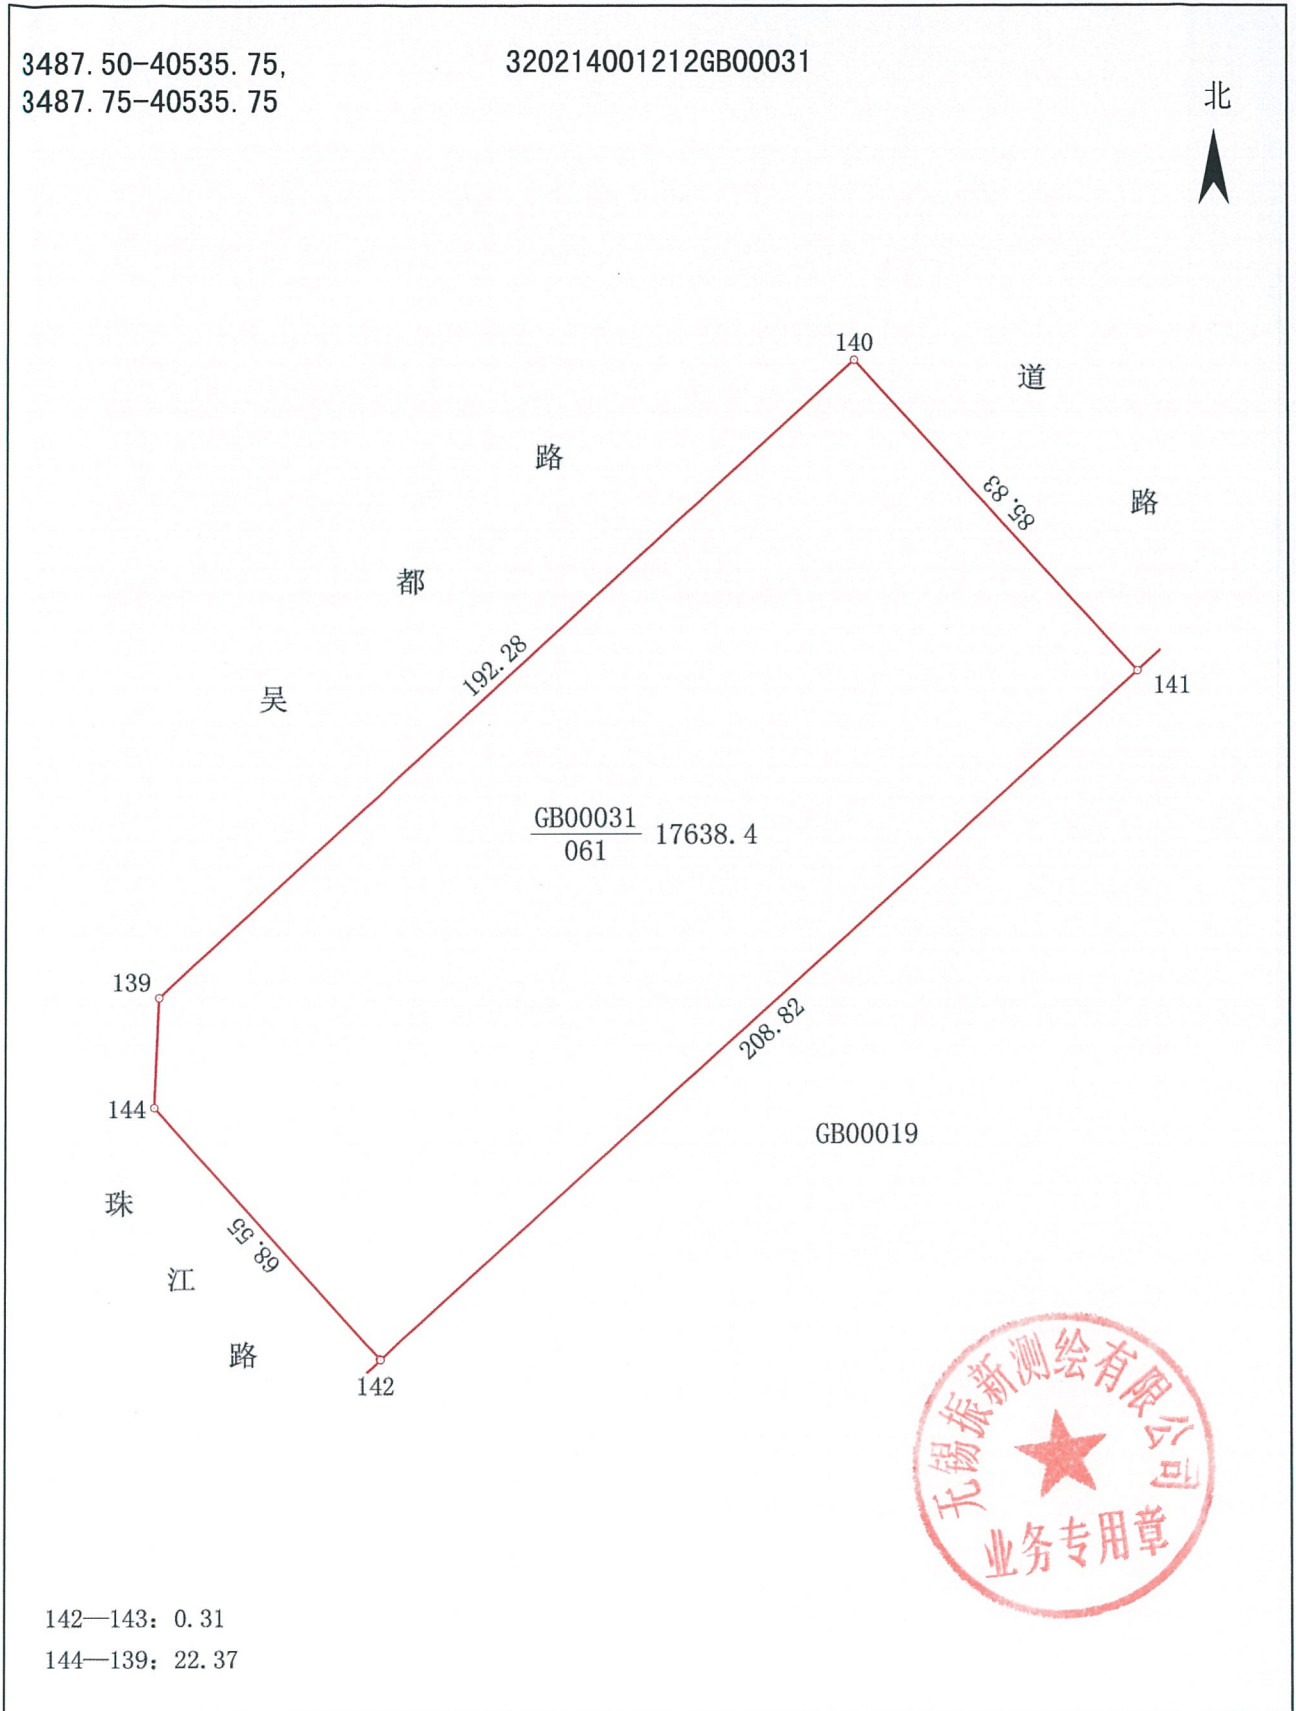

绘图员: 吴景宇

1:1500  
审核员: 常鹏

2023年9月11日



## 界址点成果表

宗地号 320214001212GB00031					
权利人 XDG(XQ)-2023-36号地块					
宗地面积 (平方米) 17638.4			折合亩	26.46	
界址点坐标					
顺序号	点号	坐 标		边 长 (m)	备 注
		X (m)	Y (m)		
1	139	3487766.059	40535794.897	192.28	
2	140	3487895.759	40535936.849	85.83	
3	141	3487832.326	40535994.666	208.82	
4	142	3487692.351	40535839.705	0.31	
5	143	3487692.576	40535839.497	68.55	
6	144	3487743.710	40535793.840	22.37	
7	139	3487766.059	40535794.897		