

杰尚

宗地图


XDG(XQ)-2023-32号地块

单位: m · m²

3489.25-40544.75,
3489.25-40545.00

320214006187GB00013

北

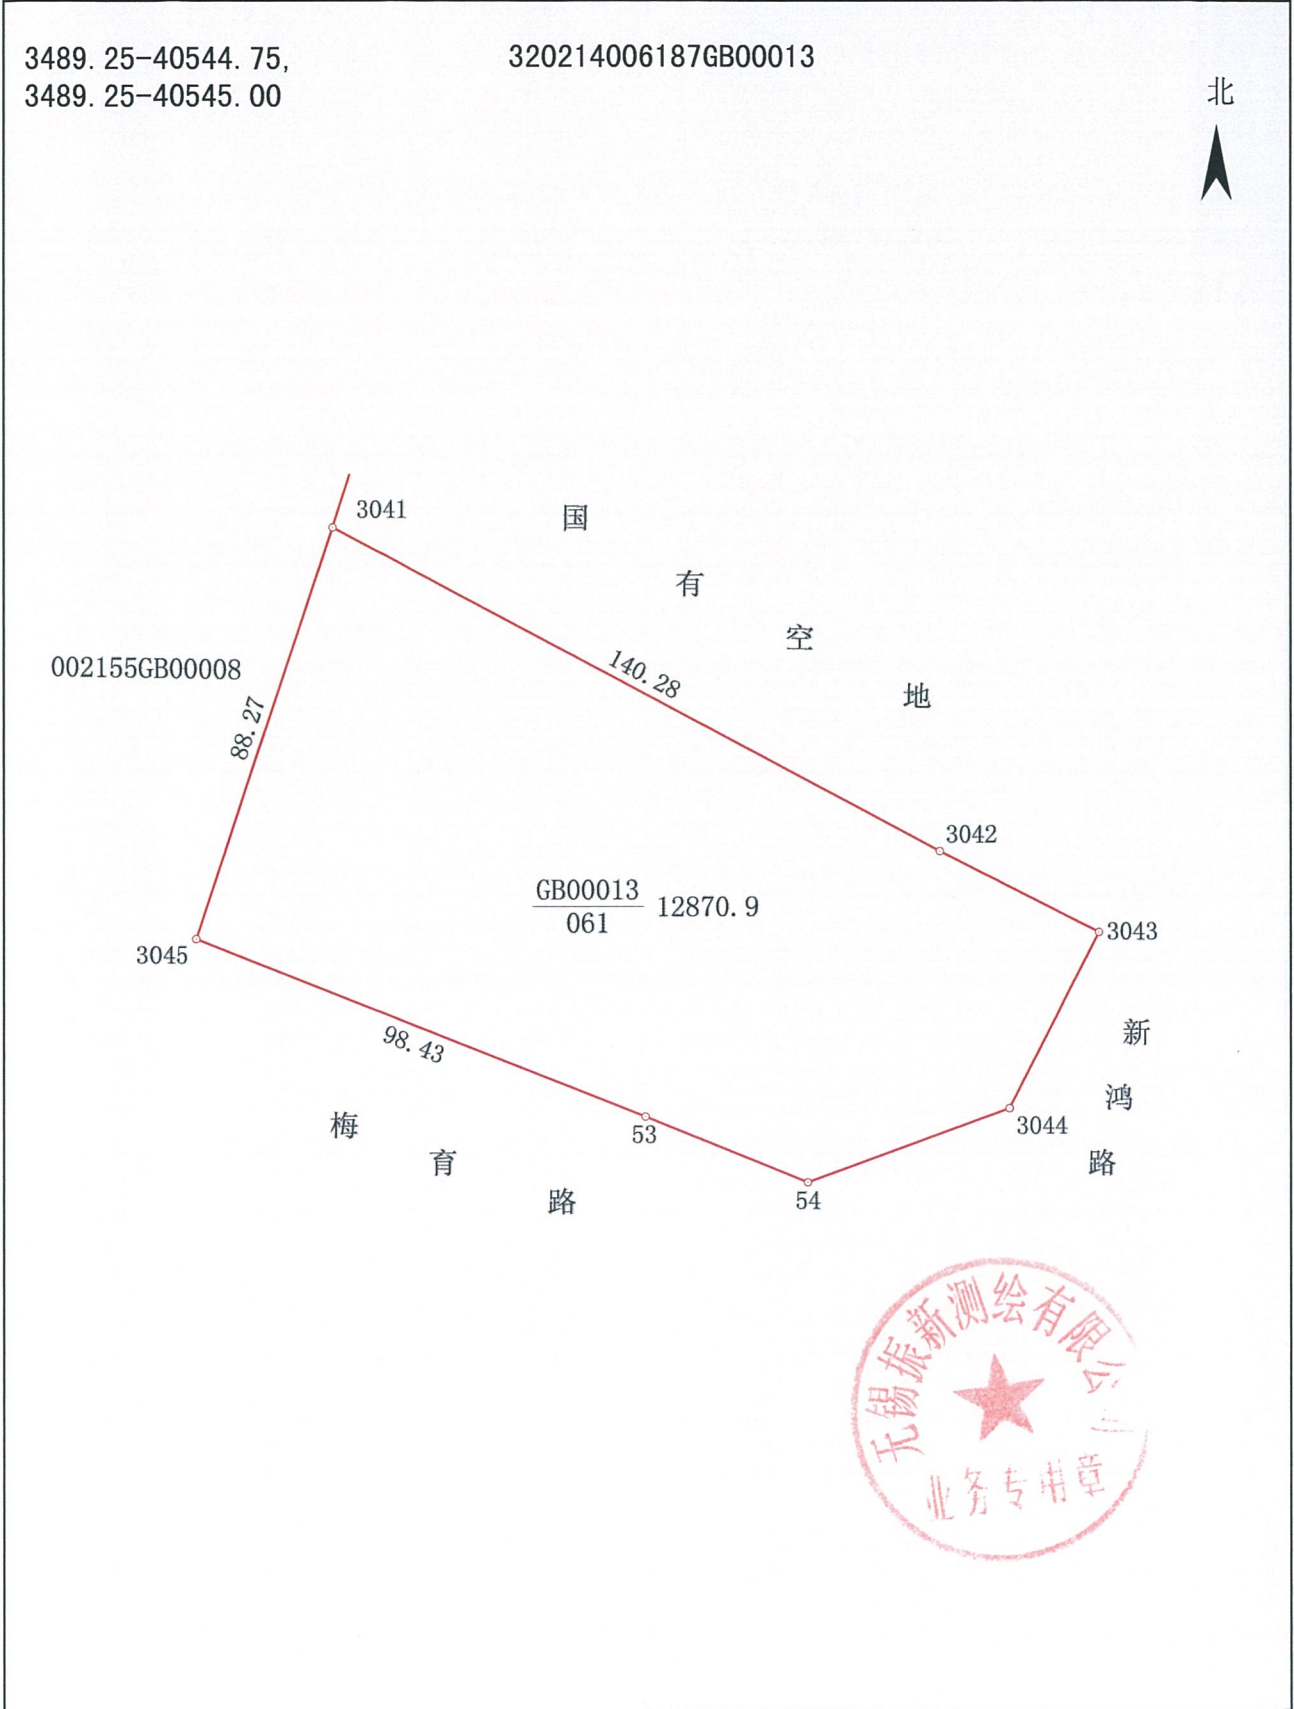

绘图员: 吴景宇

1:1500
审核员: 常鹏

2023年10月25日



界址点成果表

宗地号 320214006187GB00013

权利人 XDG(XQ)-2023-32号地块

宗地面积（平方米） 12870.9	折合亩	19.31
-------------------	-----	-------

界址点坐标

顺序号	点号	坐 标		边 长 (m)	备 注
		X (m)	Y (m)		
1	3041	3489454.246	40544916.377	140.28	
2	3042	3489388.254	40545040.166	36.36	
3	3043	3489371.793	40545072.582	40.21	
4	3044	3489335.947	40545054.375	43.88	
5	54	3489320.918	40545013.147	35.72	
6	53	3489334.334	40544980.040	98.43	
7	3045	3489370.495	40544888.491	88.27	
8	3041	3489454.246	40544916.377		