

伟德力

宗 地 图


XDG (XQ)-2023-44号地块

单位: m · m²

3494. 00-40539. 75,
3494. 25-40539. 75

320214005126GB00040

北

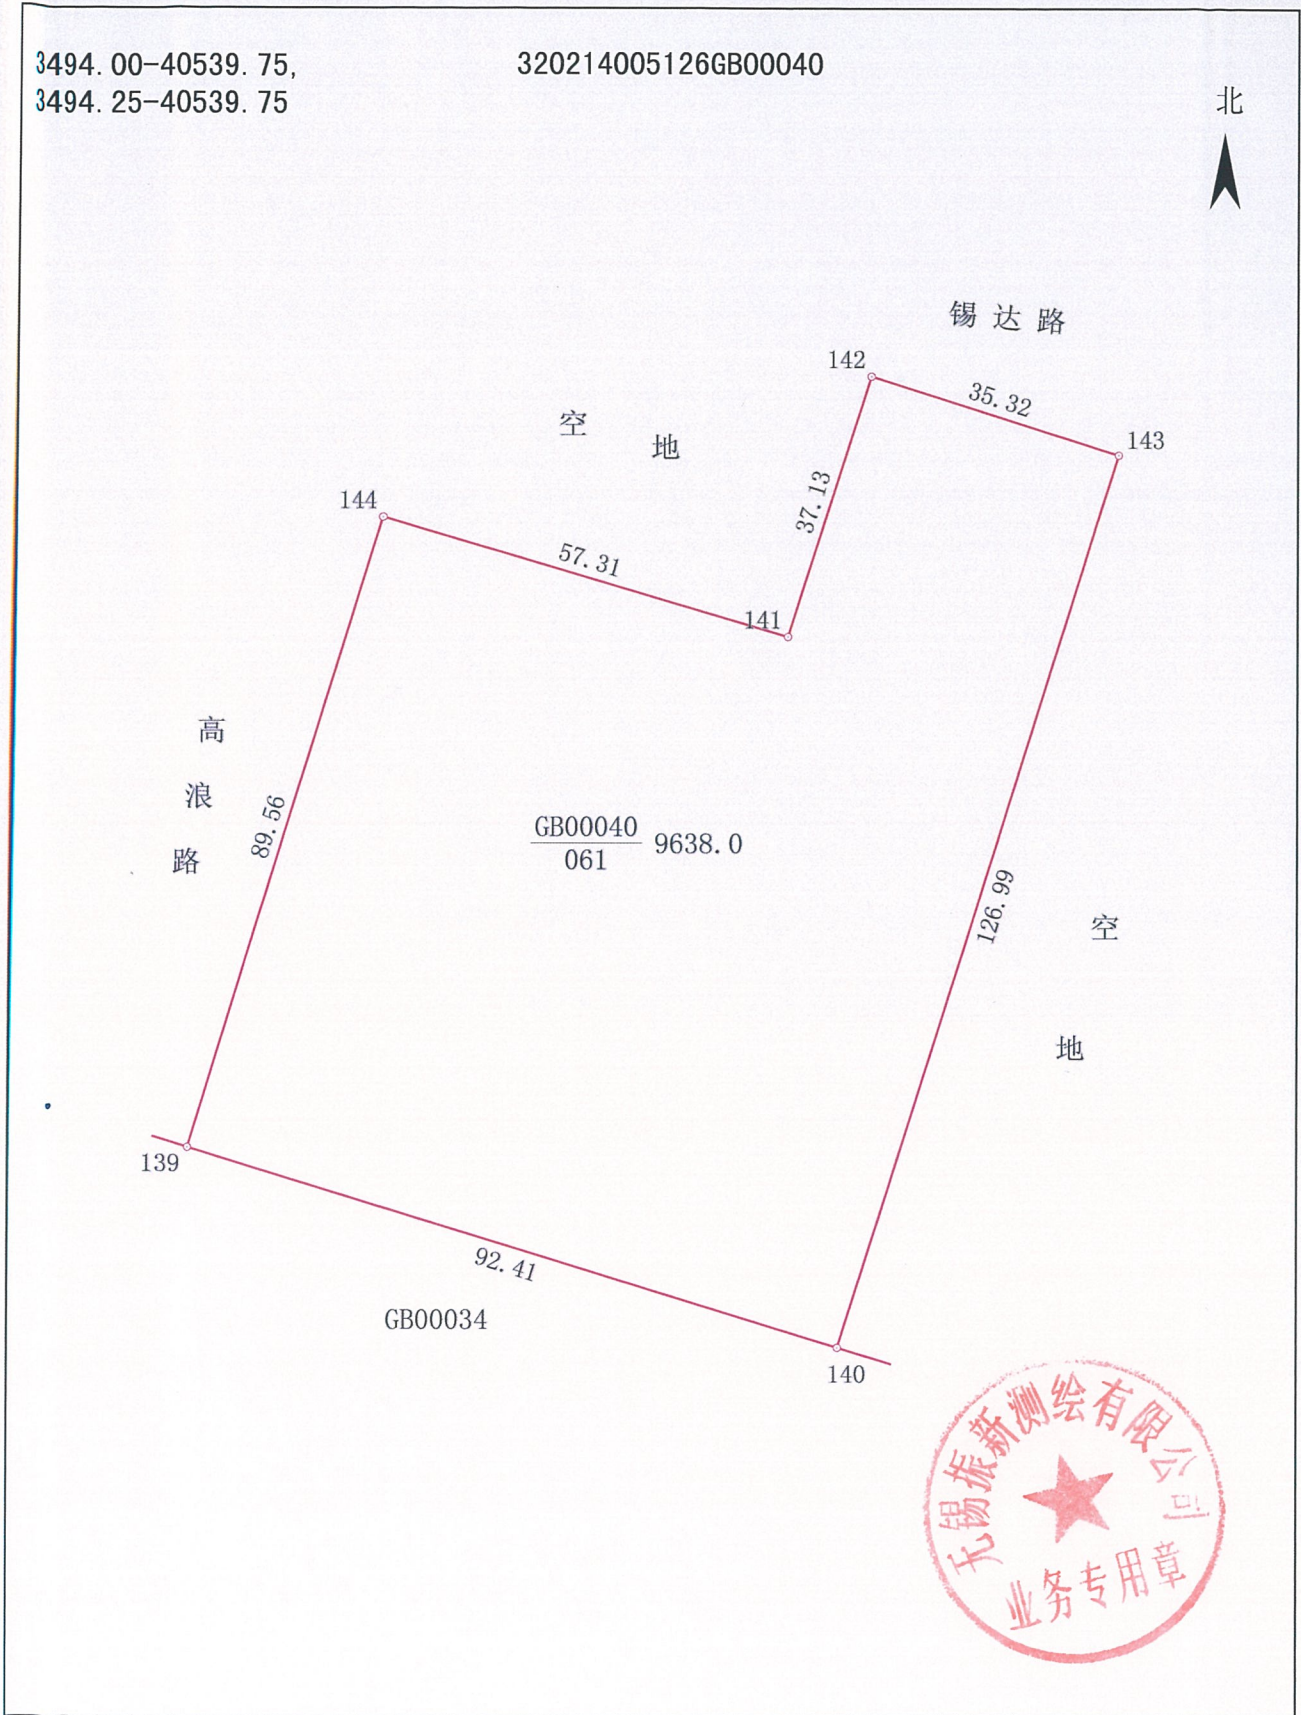

绘图员: 吴景宇

1:1000
审核员: 常鹏

2023年12月13日



界址点成果表

宗地号 320214005126GB00040

权利人 XDG(XQ)-2023-44号地块

宗地面积（平方米） 9638.0

折合亩

14.46

界址点坐标

顺序号	点号	坐标		边长 (m)	备注
		X (m)	Y (m)		
1	144	3494263.019	40539866.343	57.31	
2	141	3494246.799	40539921.305	37.13	
3	142	3494282.195	40539932.516	35.32	
4	143	3494271.521	40539966.184	126.99	
5	140	3494150.349	40539928.186	92.41	
6	139	3494177.470	40539839.842	89.56	
7	144	3494263.019	40539866.343		